


RAILING: HORIZONTAL CABLE INFILL (WITH FOOT RAIL)
36" HIGH ALUMINUM FRAME WITH FOOT RAIL

DWG # RAIL H-CABLE REV 1
DATE 11/07

NOTE: 42" HIGH RAILING DETAIL SIMILAR WITH ADDITION OF 2 CABLES
AND REDUCTION OF POST SPACING TO MAX 5-FT.

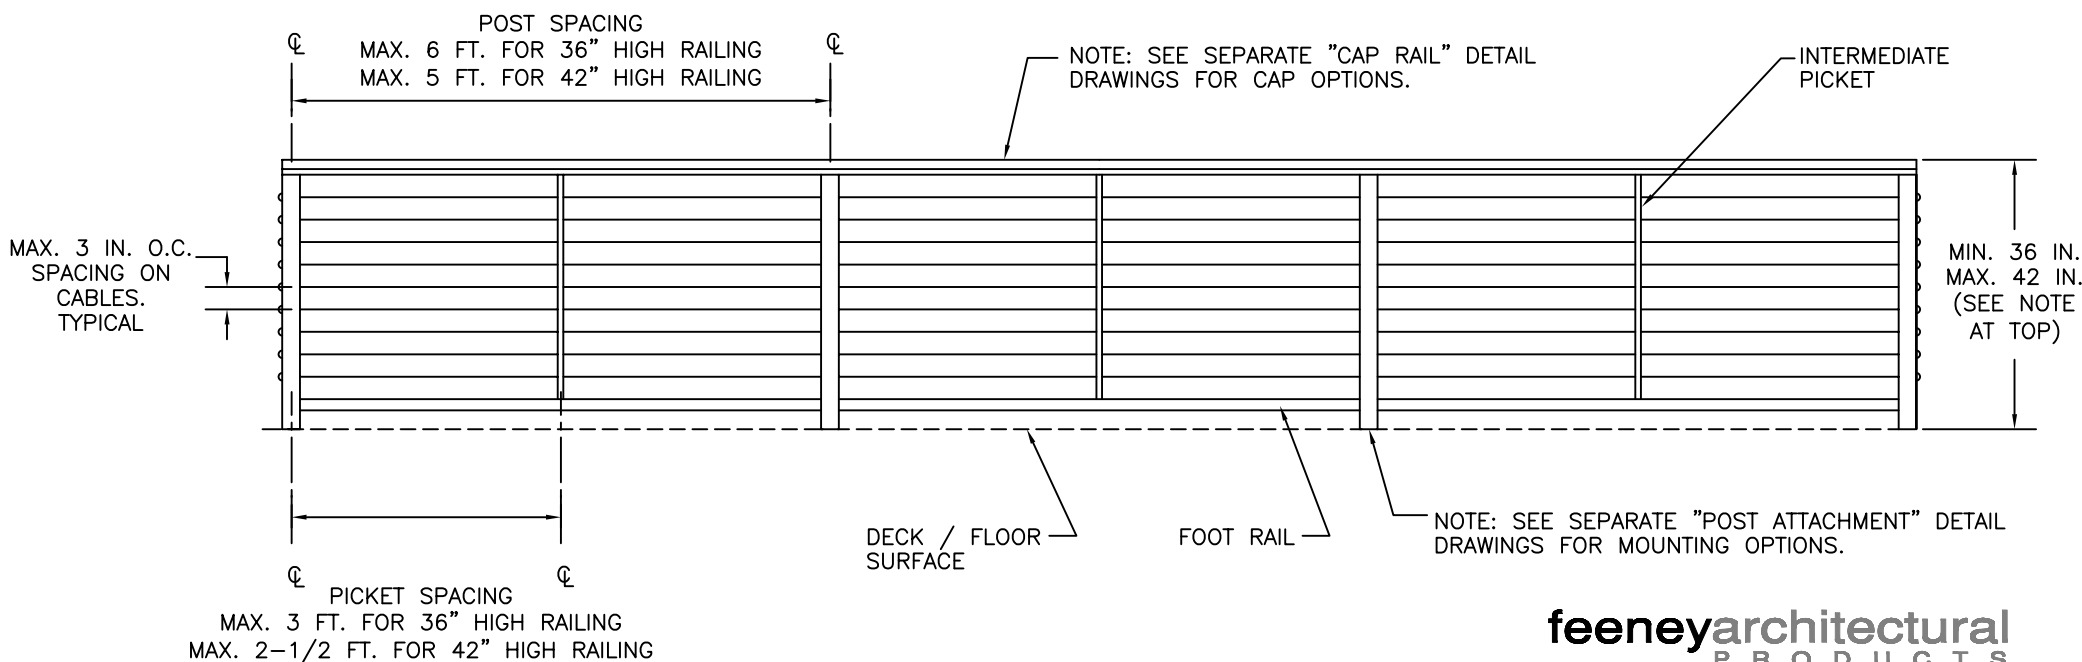

feeneyarchitectural
PRODUCTS

DesignRail™—Railing Systems
2603 Union Street
Oakland, CA 94607-2423
Ph: 800-888-2418 or 510-893-9473
Fx: 510-893-9484, www.designrail.com